

---

## **CERTIFICATE OF COMPLIANCE**

**Parcel Address:** 3 QUARRY CT St Albans City, VT  
05478  
**Tax ID:** 11070003  
**Use Classification:** Single Family Home - LDR - Low  
Density Residential  
**Owners:** SMITH CHRIS & SMITH HEATHER

---

Review of the submitted information for the above-identified property under the City of Saint Albans Land Development Regulations, which went into effect on March 6, 2000 (including all amendments), finds the following issues:


- None

However, the subject property may continue to be used in its existing capacity, or for new uses if a permit is granted, and any structures on the property can be repaired, maintained, altered or extended, including the addition of accessory structures, if it does not result in non-conforming uses, non-conforming structures, or increases in lot coverage percentage beyond the maximum allowed, and as long as any extension or addition is in conformance with all provisions of these regulations, as indicated by an approved permit

This Certificate does not certify to the legal size of the lot, and does not preclude the City of St. Albans from pursuing an enforcement action or taking other appropriate action to ensure compliance with the Land Development Regulations, if a violation were to present itself.

Based upon the information submitted by the property owner, I hereby issue this Certificate of Compliance.

Dated this 09/25/2020 at the City of St. Albans, Vermont.

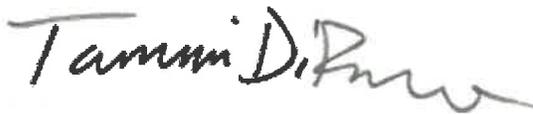

---

Tammi DiFranco  
**Property Services Assistant**

This certificate includes by reference the application and property information submitted by the property owner (or their authorized representative) for future verification, if necessary.

This Review is subject to a 15-day appeal period pursuant to 24 VSA Sec. 4465.

## CERTIFICATE OF OWNERSHIP

I, Heather Smith, hereby certify as follows:

1. Property Location: 3 Quarry Court St. Albans, VT 05478
2. Owners: Heather and Chris Smith
3. Current Uses of Property (each dwelling counts as a single unit, ie. single family = 1 unit, duplex = 2 units, etc):

	# Units on Property	# Currently Occupied	# Currently Vacant	Please explain for how long each vacant unit has been vacant.
Dwelling Units	1	1	0	
Commercial Units	0	0	0	

4. Please count the buildings and rooms located on this property:
 

number of houses <u>1</u>	commercial bldgs. <u>0</u>	number of kitchens <u>1</u>
number of garages <u>1</u>		number of bedrooms <u>3</u>
number of sheds <u>1</u>		number of full bathrooms <u>1</u>
other (describe) <u>0</u>		number of half bathrooms <u>1</u>
5. Do Nos. 3 & 4 describe how the property was marketed and is being sold or refinanced?  
 yes  no. If no, please explain: \_\_\_\_\_

6. Is this property currently being serviced by City of St. Albans water/wastewater?  yes  no
7. Is any type of business being run from this property, including a home occupation?  yes  no

Please describe: \_\_\_\_\_

8. Has this lot been subdivided or had a boundary adjustment since 1964?  yes  no  
 If yes, when and how subdivided? \_\_\_\_\_
9. Please draw a site plan of the property in question. Please be sure to include the following (refer to the attached sample drawing):
  - A. Make drawing to scale as best you can; see D. Southwick document on file. H.S.
  - B. Show any abutting streets;
  - C. Show north direction;
  - D. Show the property lines with dimensions noted;
  - E. Show all structures and driveways/parking, i.e. all porches, decks, garages, pools, etc., and their dimensions in feet and footprints in square feet.
  - F. Show all distances between all structures and the boundary lines.

### Official Use Only

Lot: 11070003

Ac: 1.2184

Zone: LDR

Closing: 9/30

Paid: \_\_\_\_\_

### Owner of Record or Duly Authorized Representative

Signature: [Signature] Date: 09/23/20


Print Name: HEATHER F SMITH

Address: 59 Hacketts Way St. Albans, VT 05478

Telephone/Cell phone number: (802) 309-8703

Email: 478smitn@gmail.com

19  
MEM/RC

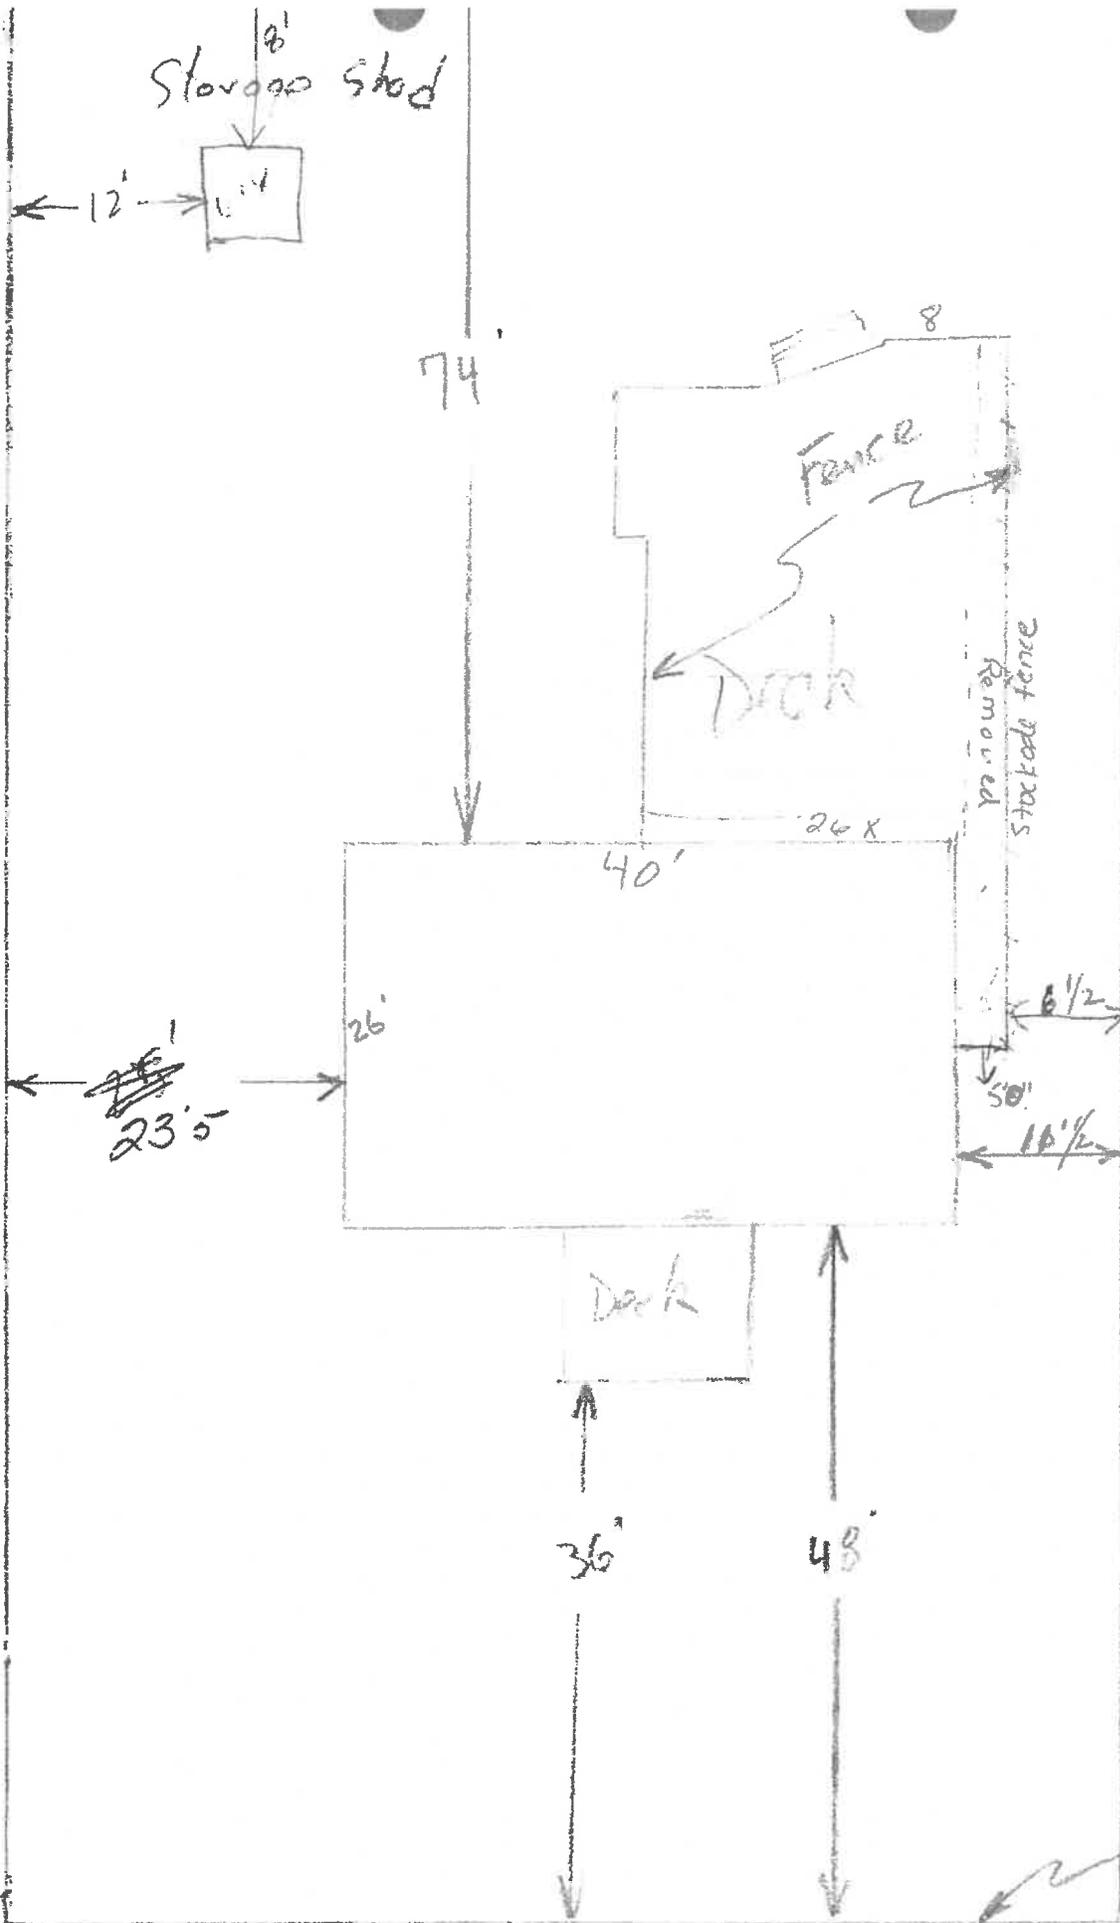

4/20/99  
 See attached picture -  
 Deck removed -  
 Mrs John Rugg

Edge of  
 Pavement

Quarry Ct 75'

Scale  
 1" = 10'

**3 Quarry Ct**  
.2184 acres Tax Map  
.19 acres NEMRC



**Legend**  
3 Quarry Ct

Google Earth


80 ft



PARCEL 11070003

Sketch Updated: 08/10/10

Date Printed 09/25/20

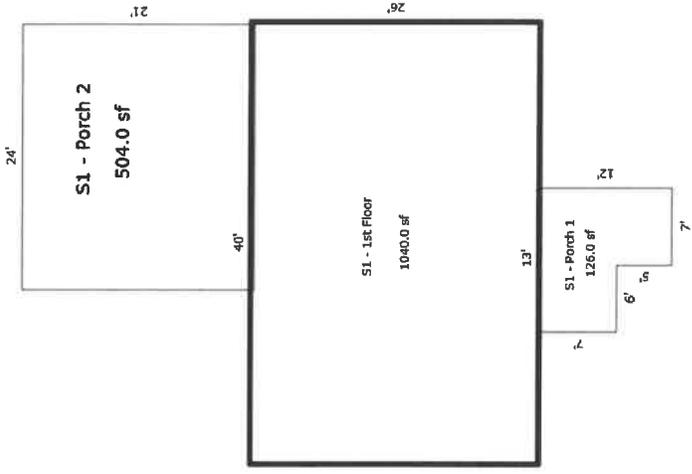

Sketch by Apen Sketch

3 Quarry Ct. LDR

• 2184 acres = 9513.5 ~~±~~

All set backs met

---

Coverage

House = 1040

Porch = 126 + 504 = 630

shed = ~~16~~ × 8 = 48

driveway = e 975 (google earth)

---

$$\frac{2693}{9513.5} = 28\%$$