

Mayor: Tim Smith
 Ward 1: Timothy Hawkins
 Ward 2: Lindsay Hunn
 Ward 3: Marie Besette
 Ward 4: Trudy Cioffi



Ward 5: Erik Johnson
 Ward 6: Chad Boudreau
 Clerk/Treasurer: Nicole Robtoy
 City Manager: Dominic Cloud

CERTIFICATE OF COMPLIANCE

Parcel Address: 42 SO MAIN ST St Albans City, VT
05478
Tax ID: 26079042
Use Classification: Commercial - B1 - Business 1
Owners: ESTATE of RASCOE LEE D
Certificate Number: CO25-000017

Review of the submitted information for the above-identified property under the City of Saint Albans Land Development Regulations, which went into effect on March 6, 2000 (including all amendments), finds the following issues:

None

However, the subject property may continue to be used in its existing capacity, or for new uses if a permit is granted, and any structures on the property can be repaired, maintained, altered or extended, including the addition of accessory structures, if it does not result in non-conforming uses, non-conforming structures, or increases in lot coverage percentage beyond the maximum allowed, and as long as any extension or addition is in conformance with all provisions of these regulations, as indicated by an approved permit

This Certificate does not certify to the legal size of the lot, and does not preclude the City of St. Albans from pursuing an enforcement action or taking other appropriate action to ensure compliance with the Land Development Regulations, if a violation were to present itself.

Based upon the information submitted by the property owner, I hereby issue this Certificate of Compliance.

Dated this 03/20/2025 at the City of St. Albans, Vermont.

Gratia Rowell

Property Services Administrator

This certificate includes by reference the application and property information submitted by the property owner (or their authorized representative) for future verification, if necessary.

This Review is subject to a 15-day appeal period pursuant to 24 VSA Sec. 4465.

RECEIVED

MAR 18 2025

CITY OF ST. ALBANS Zoning Office

CERTIFICATE OF COMPLIANCE

1. Estate of Lee Rascoe by Robert Rascoe, hereby certify as follows:

1. Property Location: 42-46 S. Main St. St. Albans City

2. Owners: Estate of Lee Rascoe by Robert Rascoe

3. Current Uses of Property (each dwelling counts as a single unit, ie. single family = 1 unit, duplex = 2 units, etc):

	# Units on Property	# Currently Occupied	# Currently Vacant	Please explain for how long each vacant unit has been vacant.
Dwelling Units	12	8	4	# 1-3mnt; # 5-1mnt; 11+12 2mnt
Commercial Units	2	2	0	

4. Please count the buildings and rooms located on this property:

number of houses _____ commercial bldgs. _____ number of kitchens 12
 number of garages 0 number of bedrooms 18
 number of sheds 0 number of full bathrooms 14/12
 other (describe) _____ number of half bathrooms 2

5. Do Nos. 3 & 4 describe how the property was marketed and is being sold or refinanced?
 yes no. If no, please explain: _____

6. Is this property currently being serviced by City of St. Albans water/wastewater? yes no

7. Is any type of business being run from this property, including a home occupation? yes no

Please describe: Salon Diva ; T+M Construction

8. Has this lot been subdivided or had a boundary adjustment since 1964? yes no
If yes, when and how subdivided? _____

9. Please draw a site plan of the property in question. Please be sure to include the following (refer to the attached sample drawing):

- A. Make drawing to scale as best you can;
- B. Show any abutting streets;
- C. Show north direction;
- D. Show the property lines with dimensions noted;
- E. Show all structures and driveways/parking, i.e. all porches, decks, garages, pools, etc., and their dimensions in feet and footprints in square feet.
- F. Show all distances between all structures and the boundary lines.

Official Use Only

Lot: 26079042

Ac: 0.27

Zone: B1

Closing: early April

Paid: check # 155

Owner of Record or Duly Authorized Representative

Signature: R R Date: 3/18/2025

Print Name: Robert Rascoe



Address: _____

Telephone/Cell phone number: 802-524-9501

Email: elaineb@poguetterealty.com

U
S
P
O
S
T
O
F
F
I
C
E

K
E
V
I
N
S
M
I
T
H

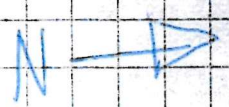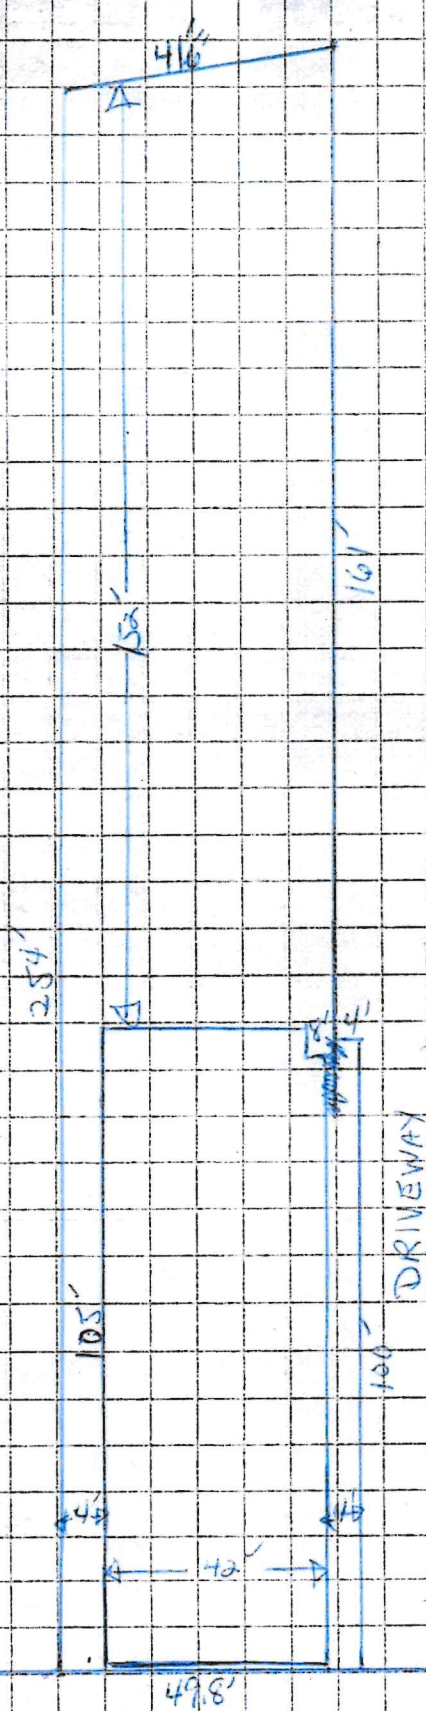

S. MAIN ST

SCALE = 1" = 30'