



**LAKE STREET - 8/7 TO 8/11/17**

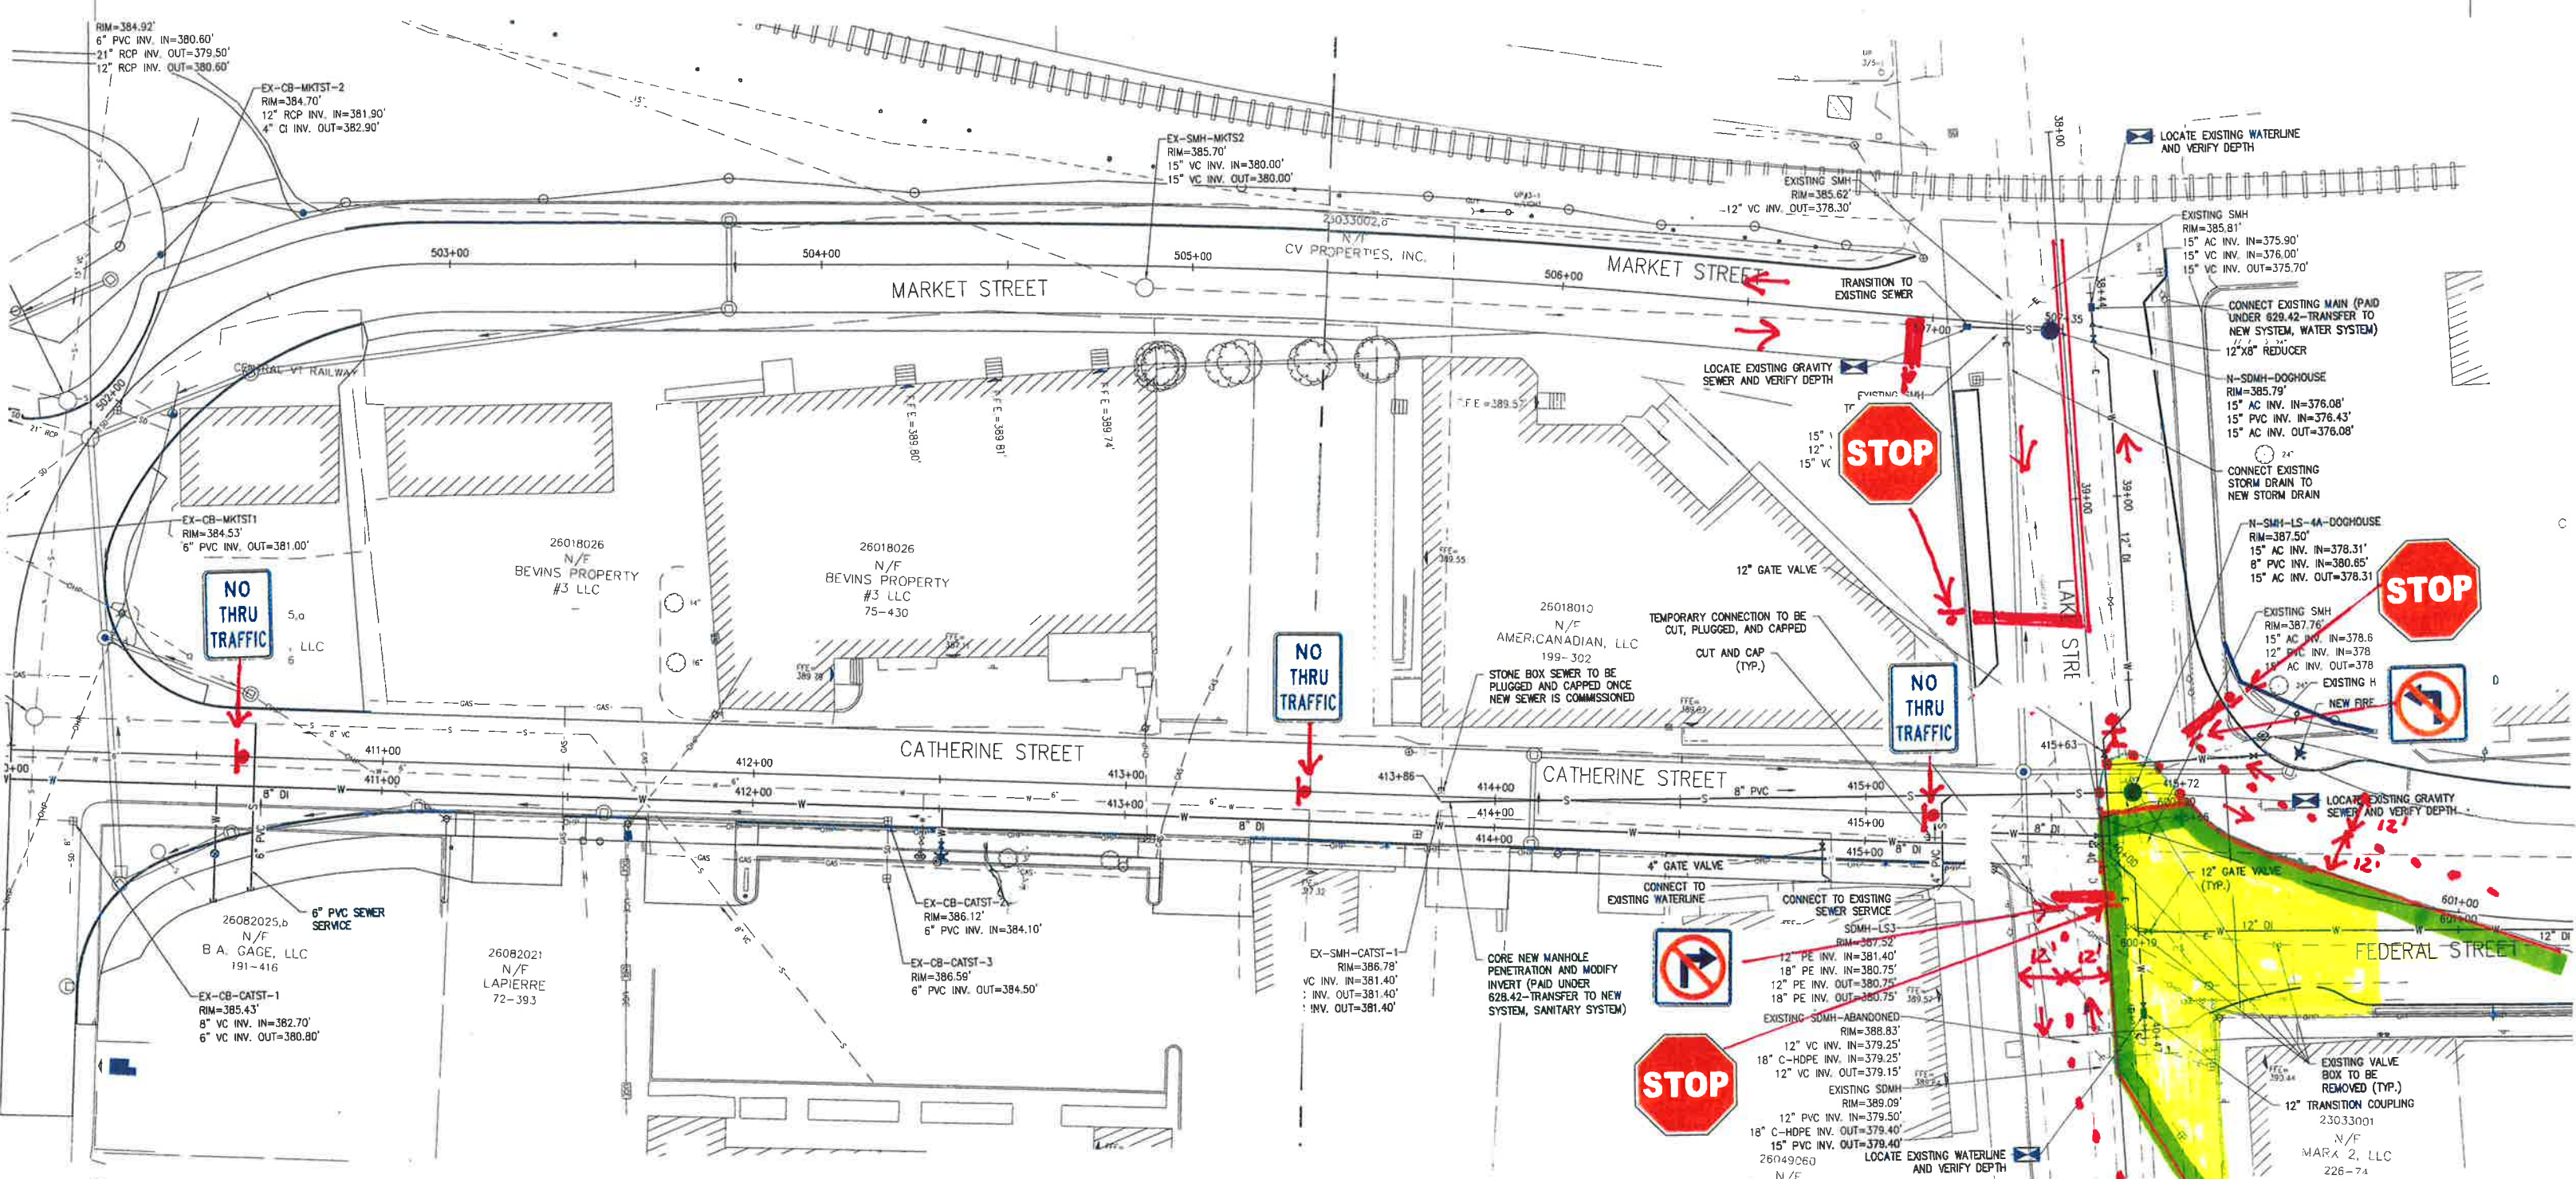

- JERSEY BARRIERS
- WORK ZONE
- TRAFFIC BARRIERS
- STOP BAR
- FLAGGER

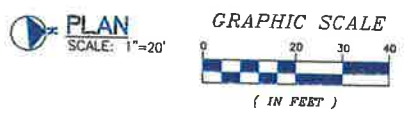

PROJECT NAME: ST. ALBANS  
 PROJECT NUMBER: HPP 8000(17) / P1 & TAP TA16(3)  
**TRAFFIC CONTROL PLANS**